

4sight

Consulting, llc

1880 WILLAMETTE FALLS DR.
SUITE 200-D
WEST LINN, OR 97068

Tom Watton (503)-655-1001
Larry Fritzie (503)-655-3040
4sight503@gmail.com

DESIGNED BY LFF
DRAWN BY
CHECKED BY
REVIEWED BY
DATE 8-28-2018
SCALE 1/8" = 1'-0"

NUMBER	REVISIONS/SUBMISSIONS	DATE

SHEET NOTES:

NEW CONSERVATION RESOURCE CENTER for CLACKAMAS SOIL AND WATER CONSERVATION DISTRICT


22055 S. BEAVERCREEK RD.
BEAVERCREEK, OR 97004

PROPOSED FLOOR PLAN

SHEET NUMBER:

A1.1

AUGUST 29, 2018

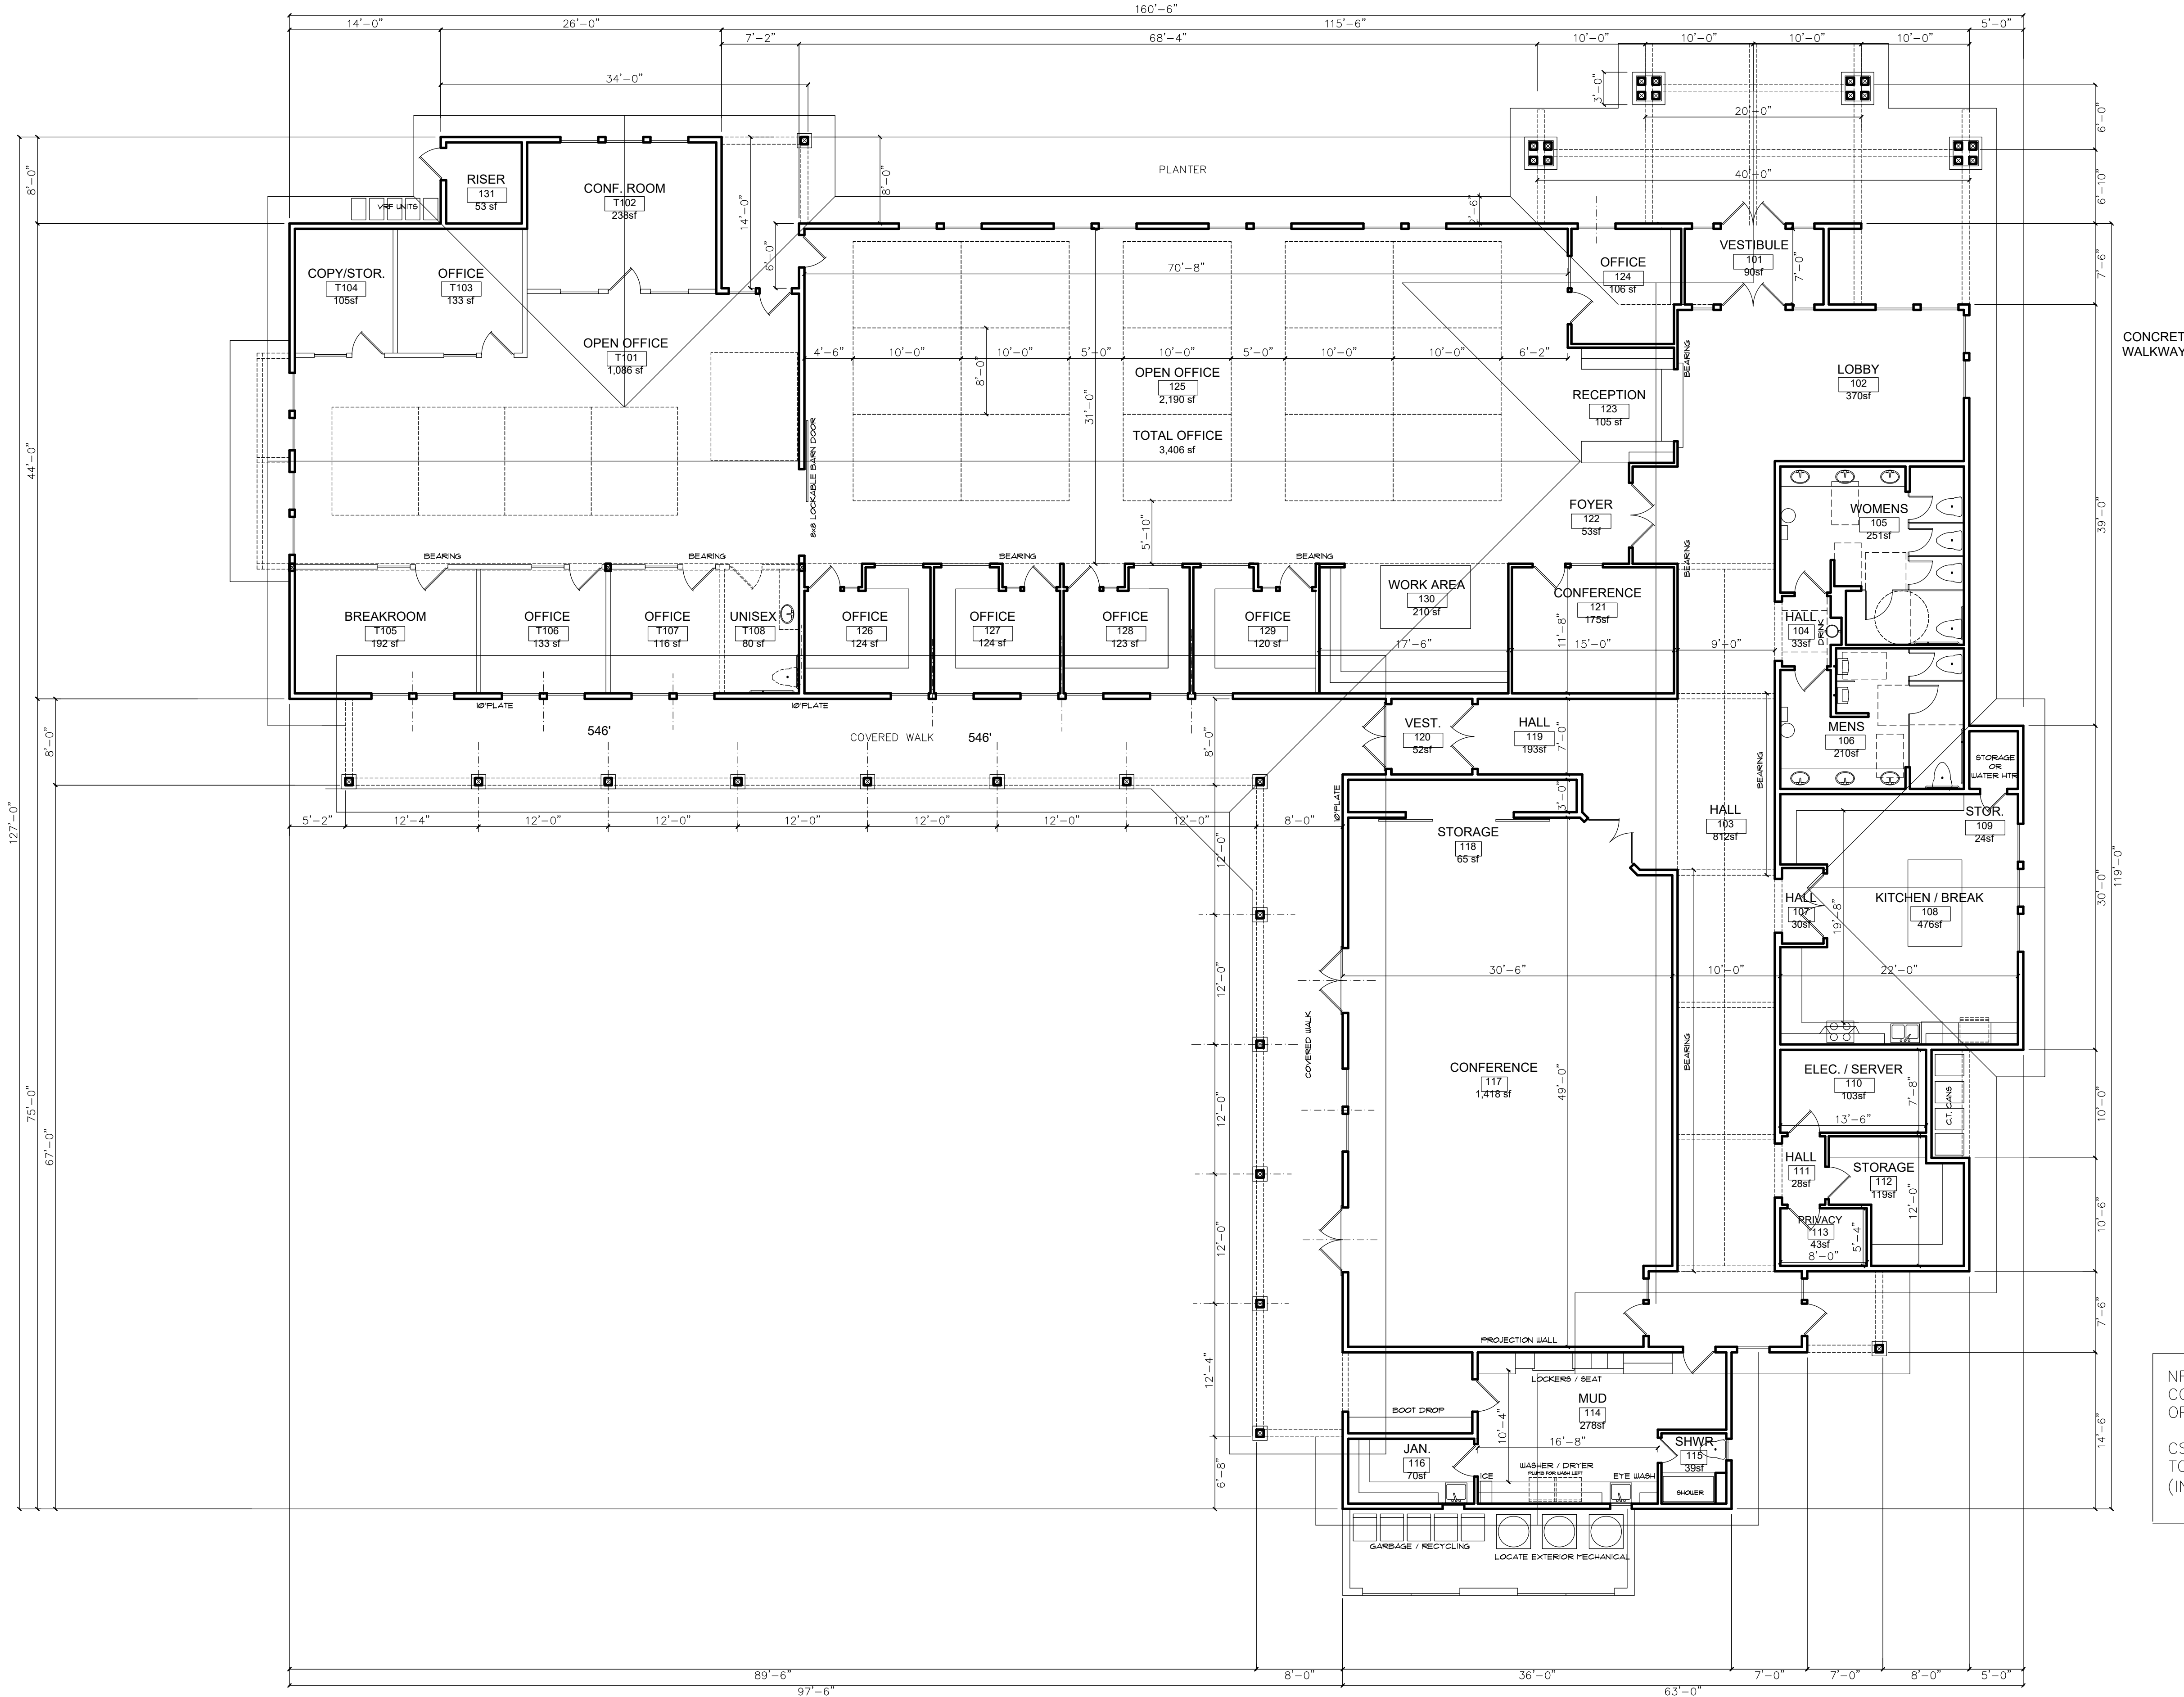

NRCS FLOOR AREA 2,146sf
CONFERENCE FLR AREA 1,418sf
OPEN OFFICE FLR AREA 3,406sf

CSWCD BUILDING AREA 8,568sf
TOTAL BUILDING AREA 10,851sf
(INCLUDES NRCS)



A-1 FLOOR PLAN
1/8" = 1'-0"