

4sight

Consulting, llc

1880 WILLAMETTE FALLS DR.
SUITE 200-D
WEST LINN, OR 97068

Tom Watton (503)-655-1001
Larry Fritzie (503)-655-3040
4sight503@gmail.com


REGISTERED ARCHITECT
LARRY F. FRITZIE
TANIS
PORTLAND, OREGON
OF OREGON
EXP. 12-31-19
DRAWN BY LFF
CHECKED BY
REVIEWED BY
DATE 8-28-2018
SCALE 1/8" = 1'-0"

NUMBER REVISIONS/SUBMISSIONS DATE

SHEET NOTES:

NEW CONSERVATION
RESOURCE
CENTER
for
CLACKAMAS
SOIL AND WATER
CONSERVATION
DISTRICT

22055 S. BEAVERCREEK RD.
BEAVERCREEK, OR 97004

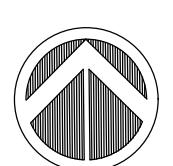


NORTH

PROPOSED
ROOF PLAN

SHEET NUMBER:

A1.4

AUGUST 29, 2018

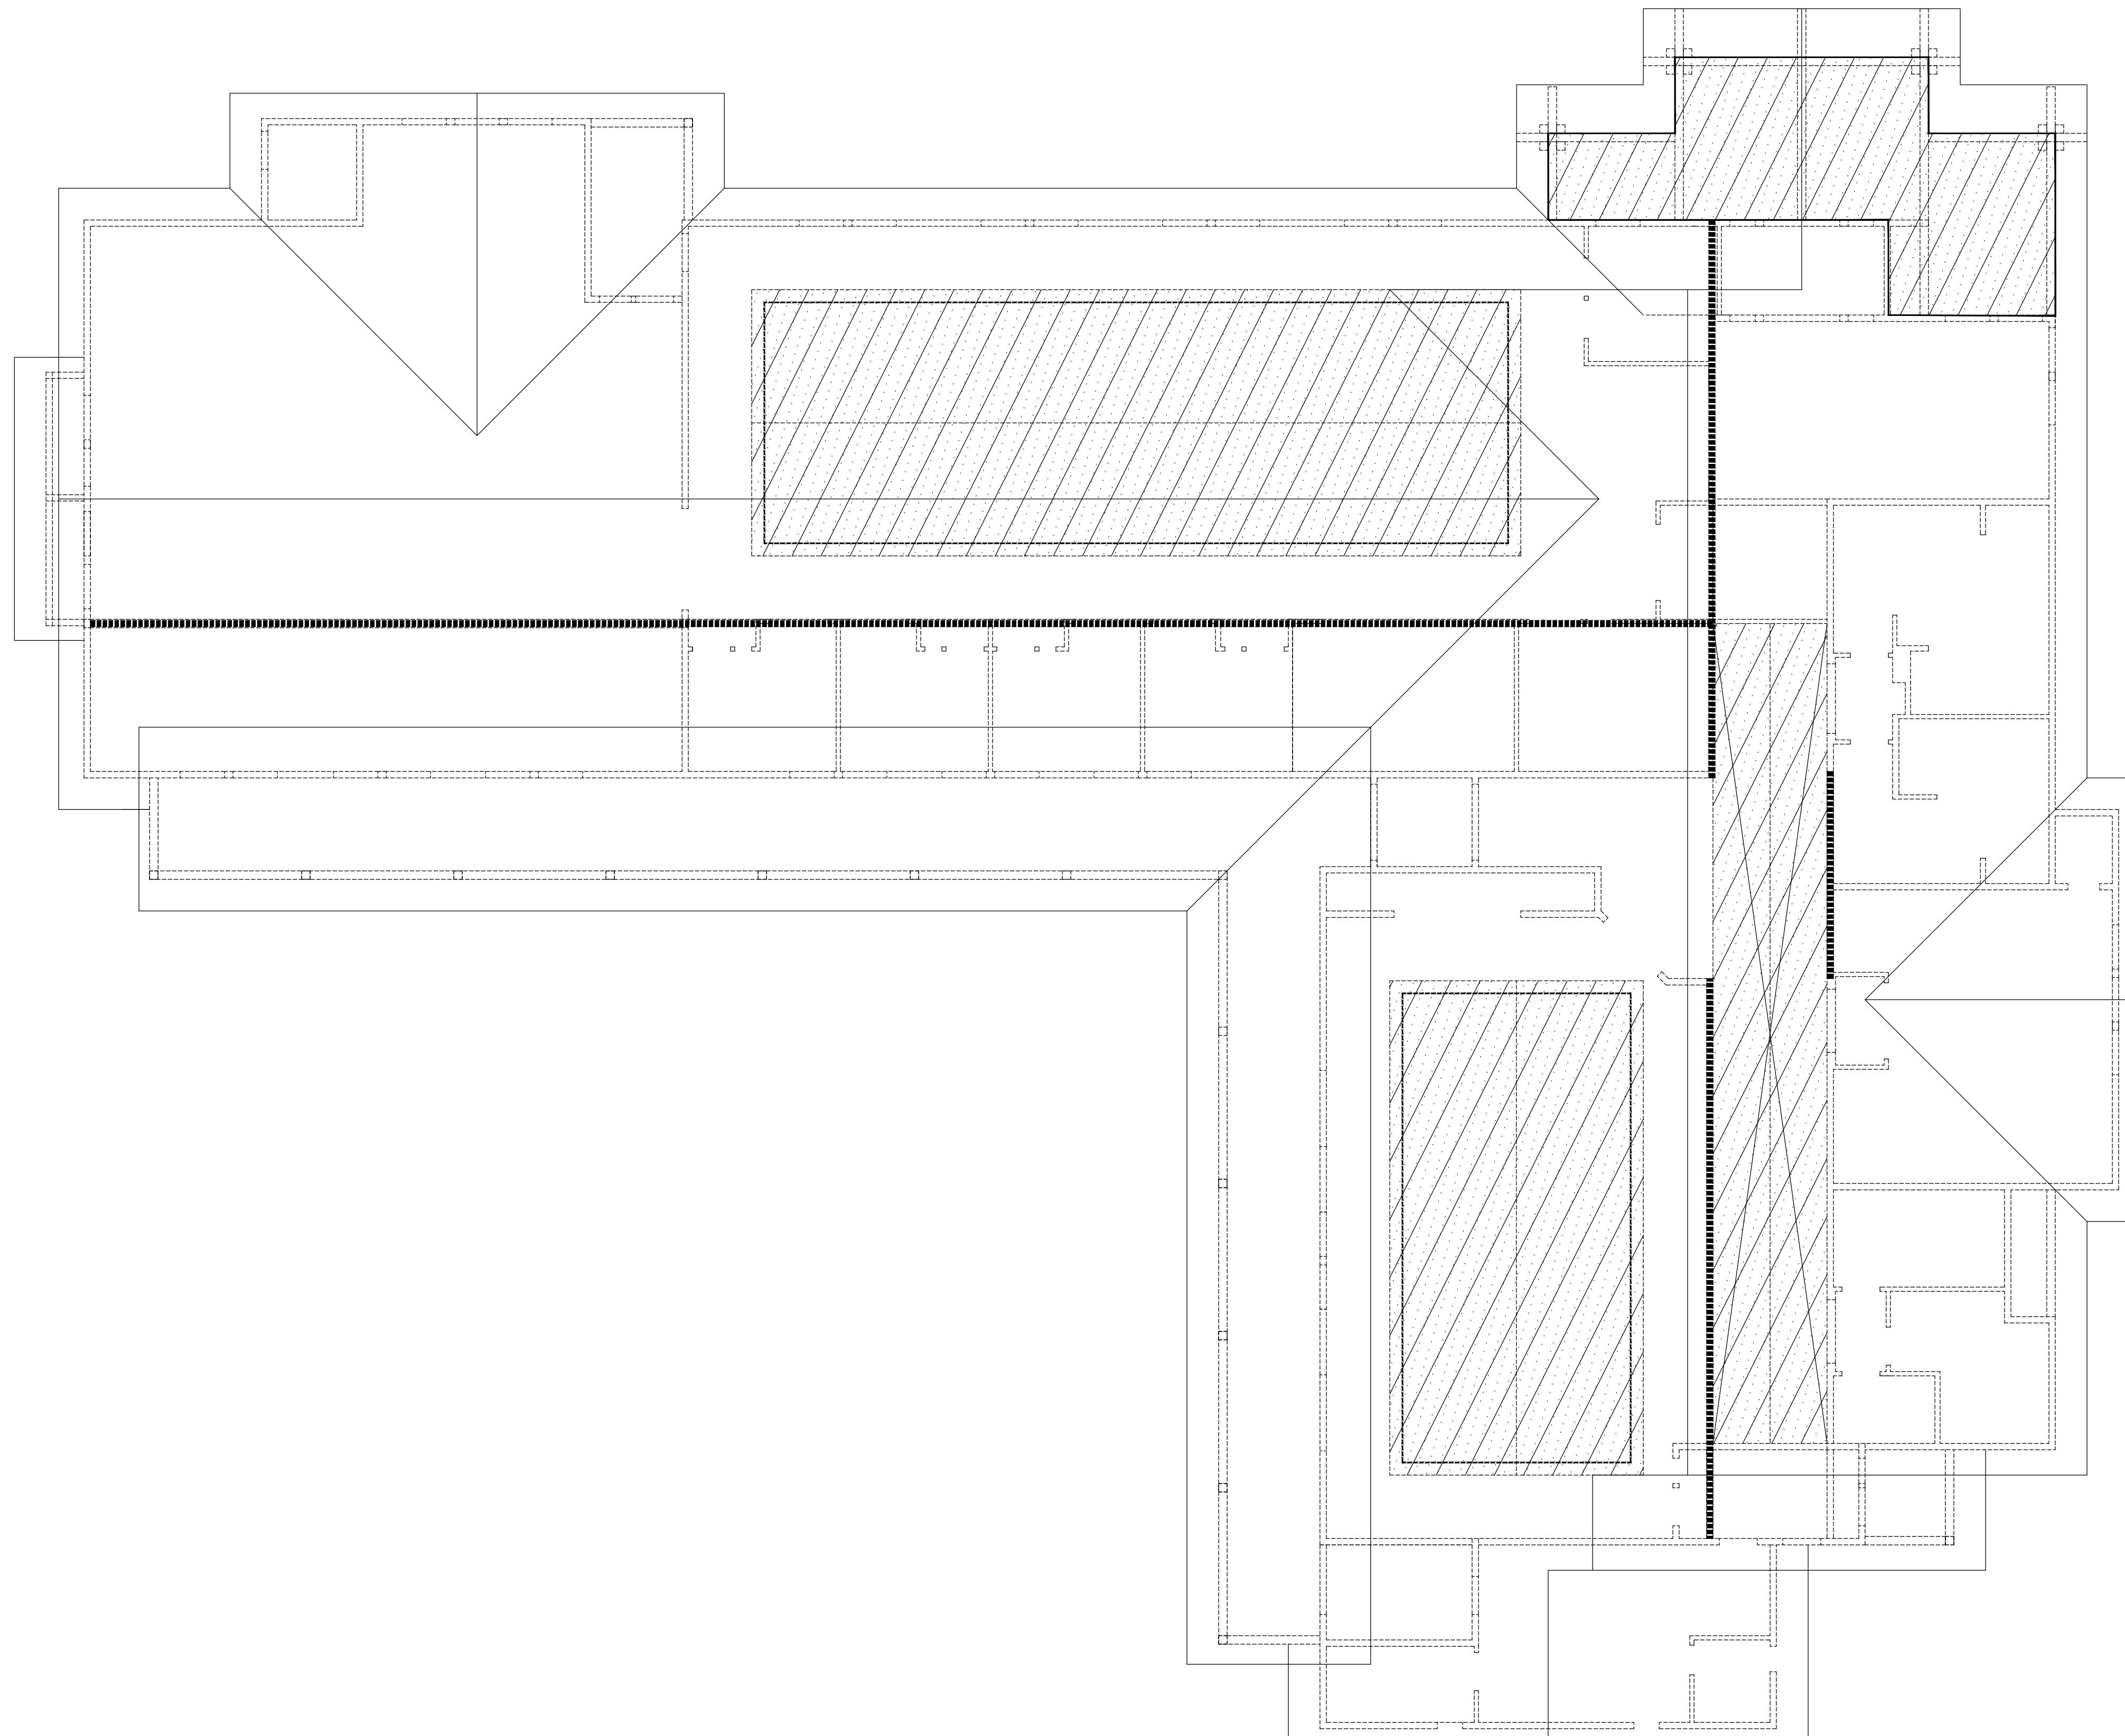

A-1	ROOF FRAMING
1/8" = 1'-0"	